





Lageplan M 1:1000

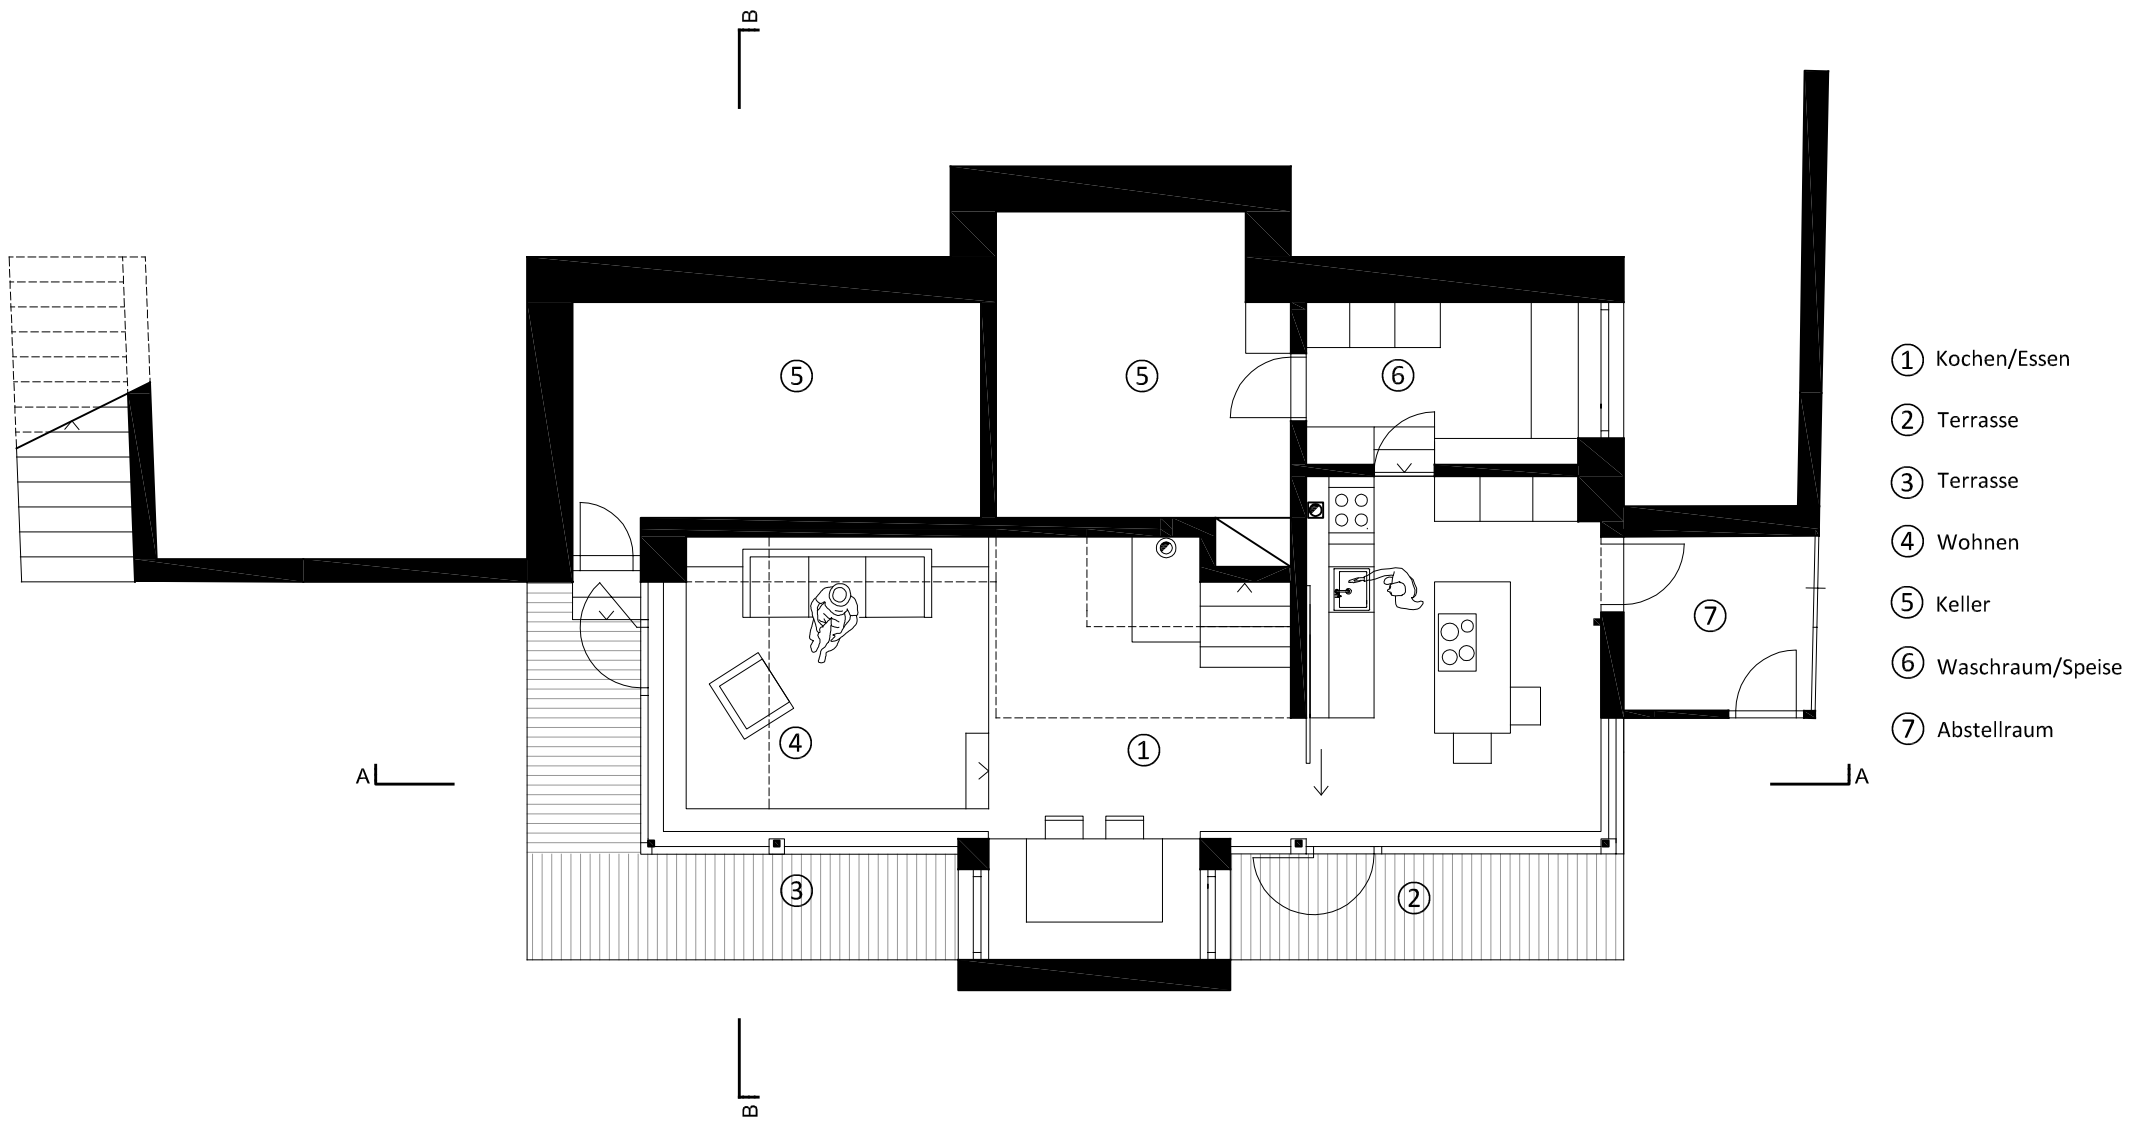

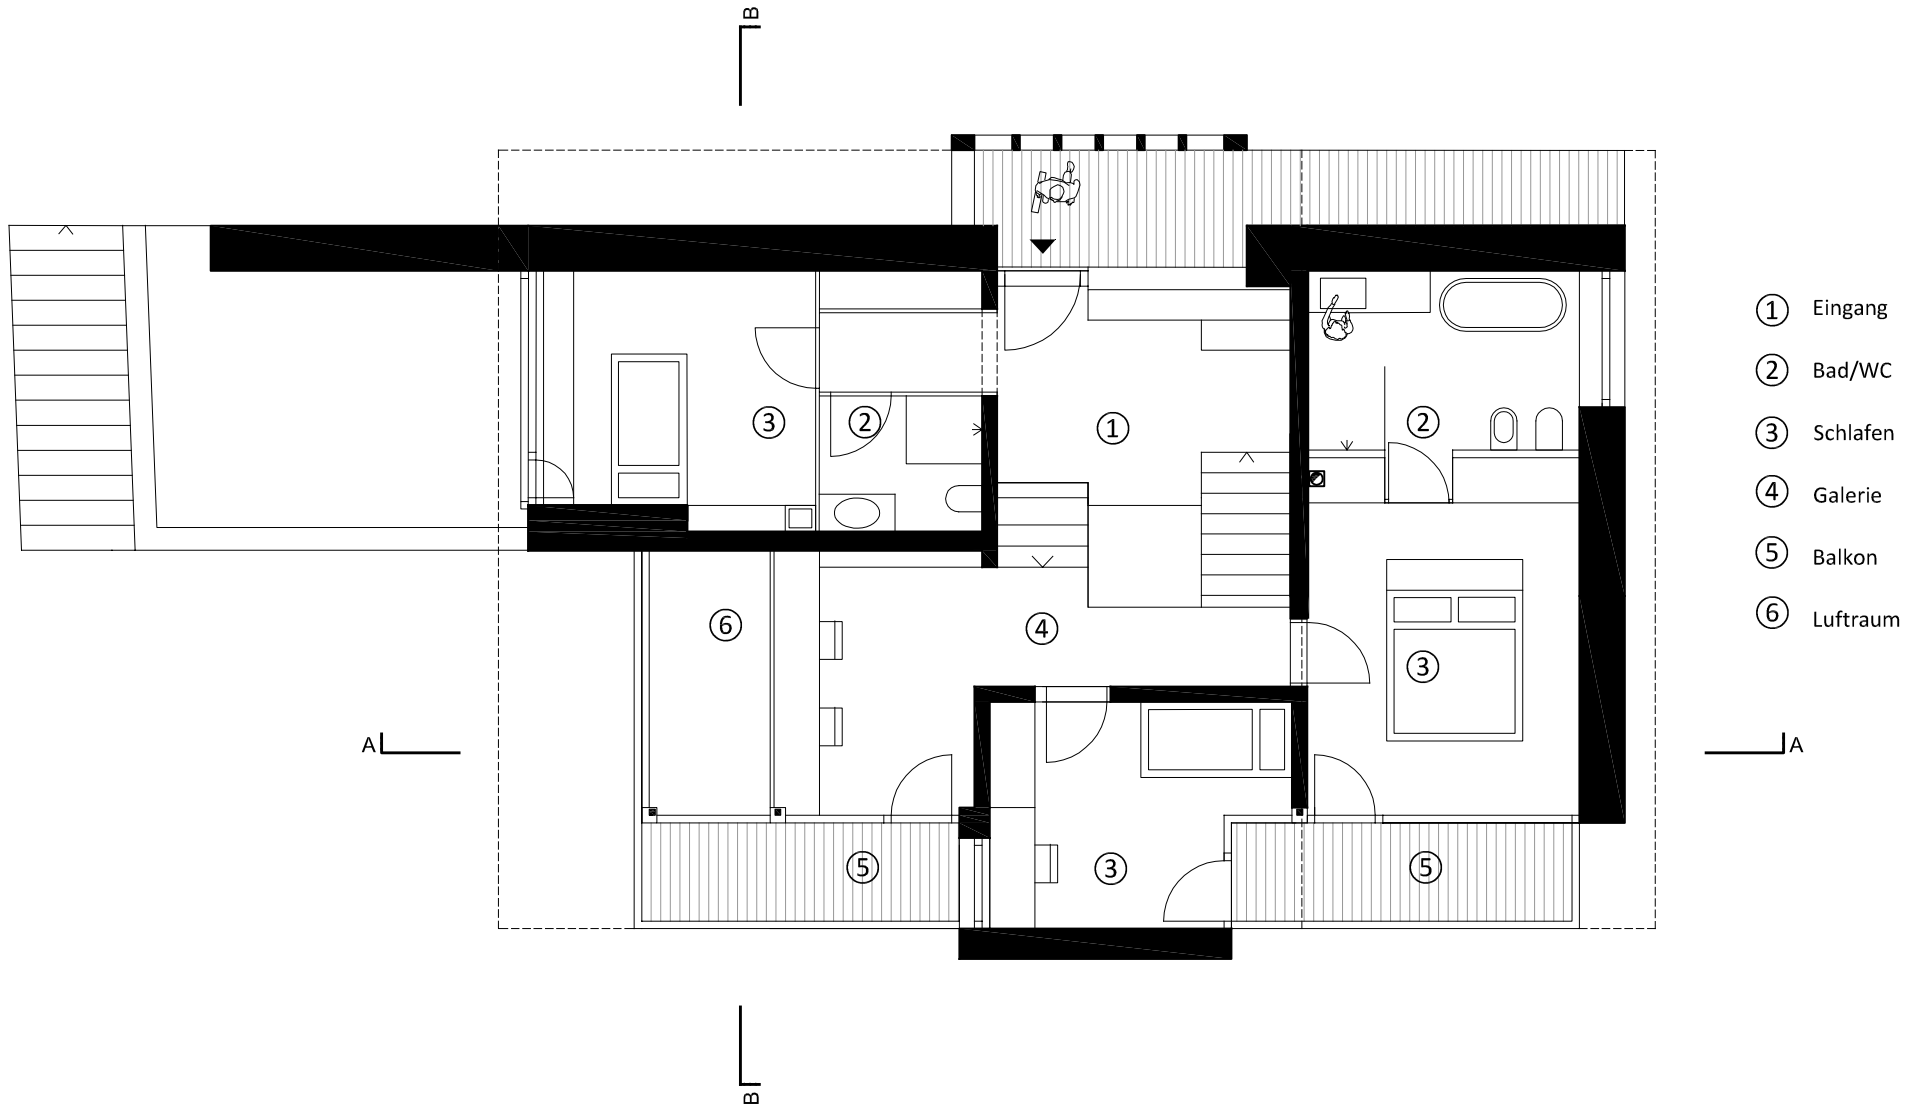

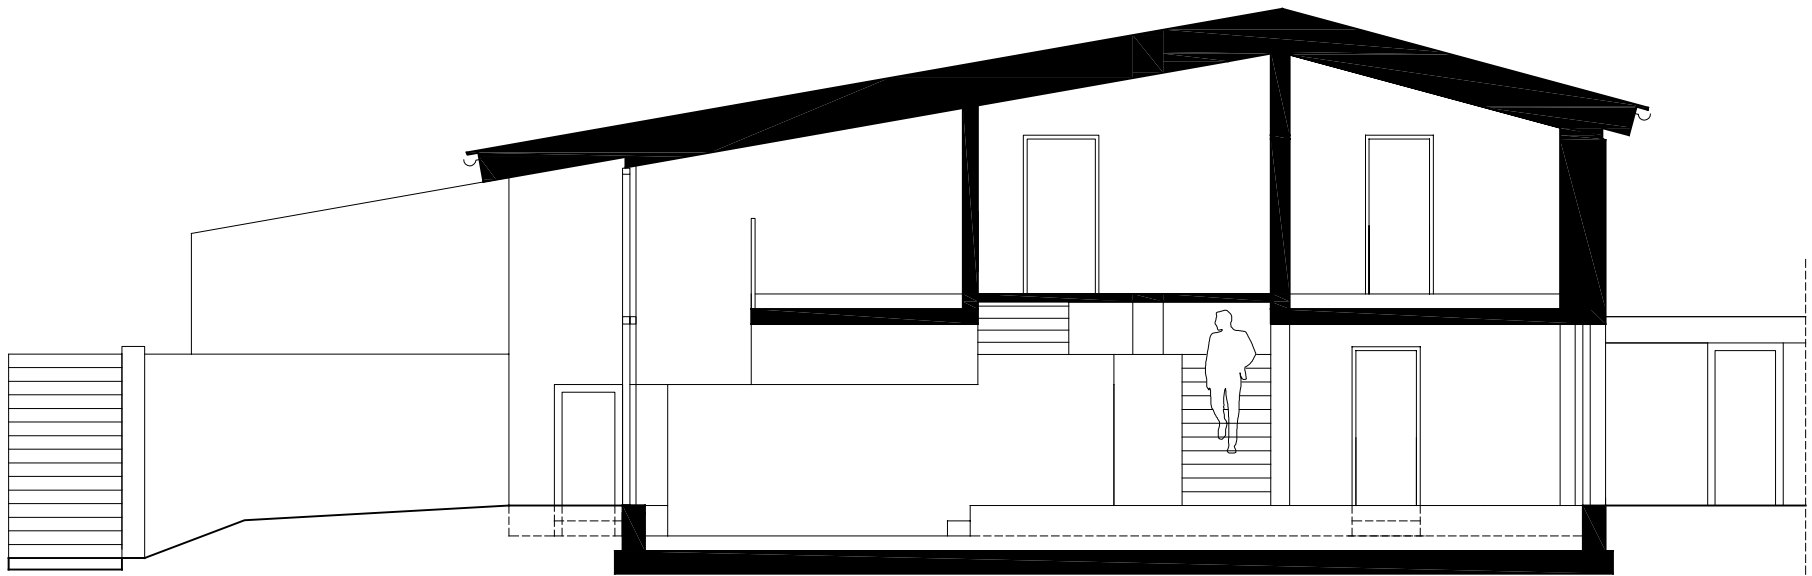

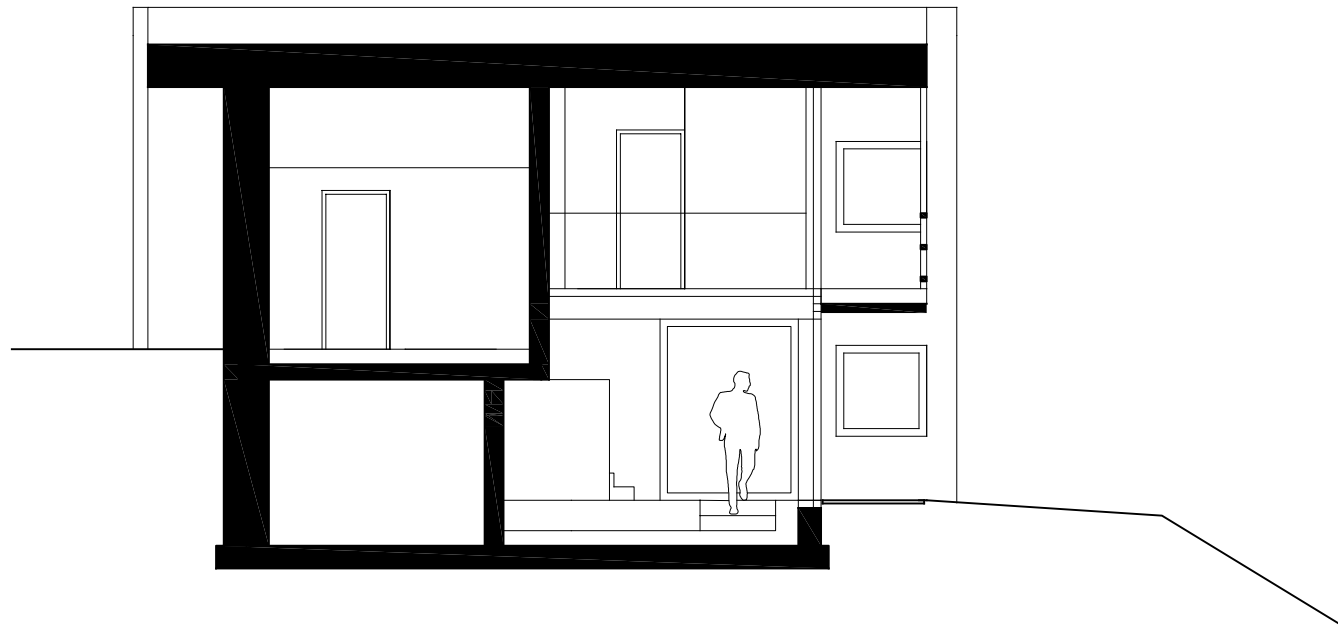

Schnitt B-B M 1:100

