




GROUND FLOOR
1:100

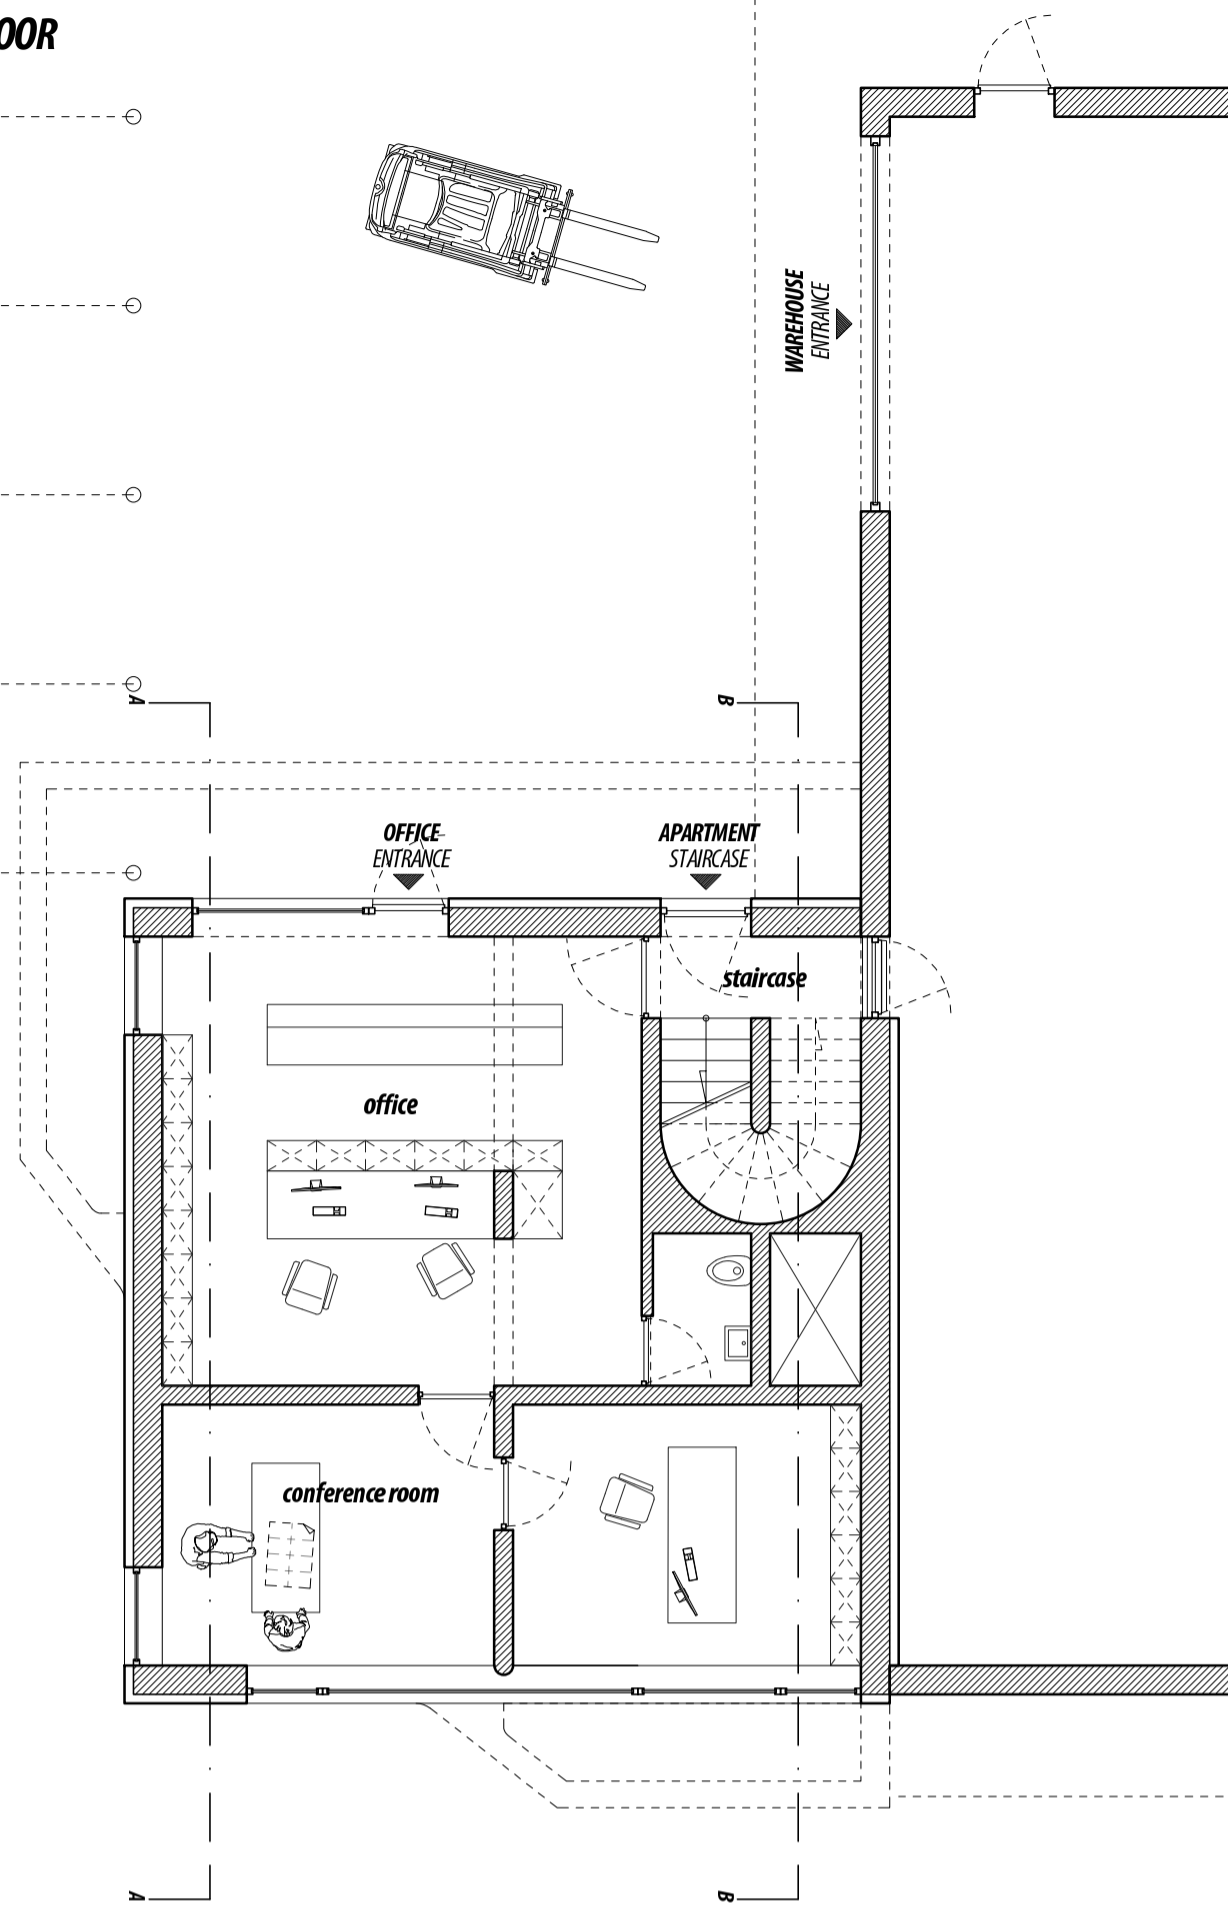


FIRST FLOOR
1:100

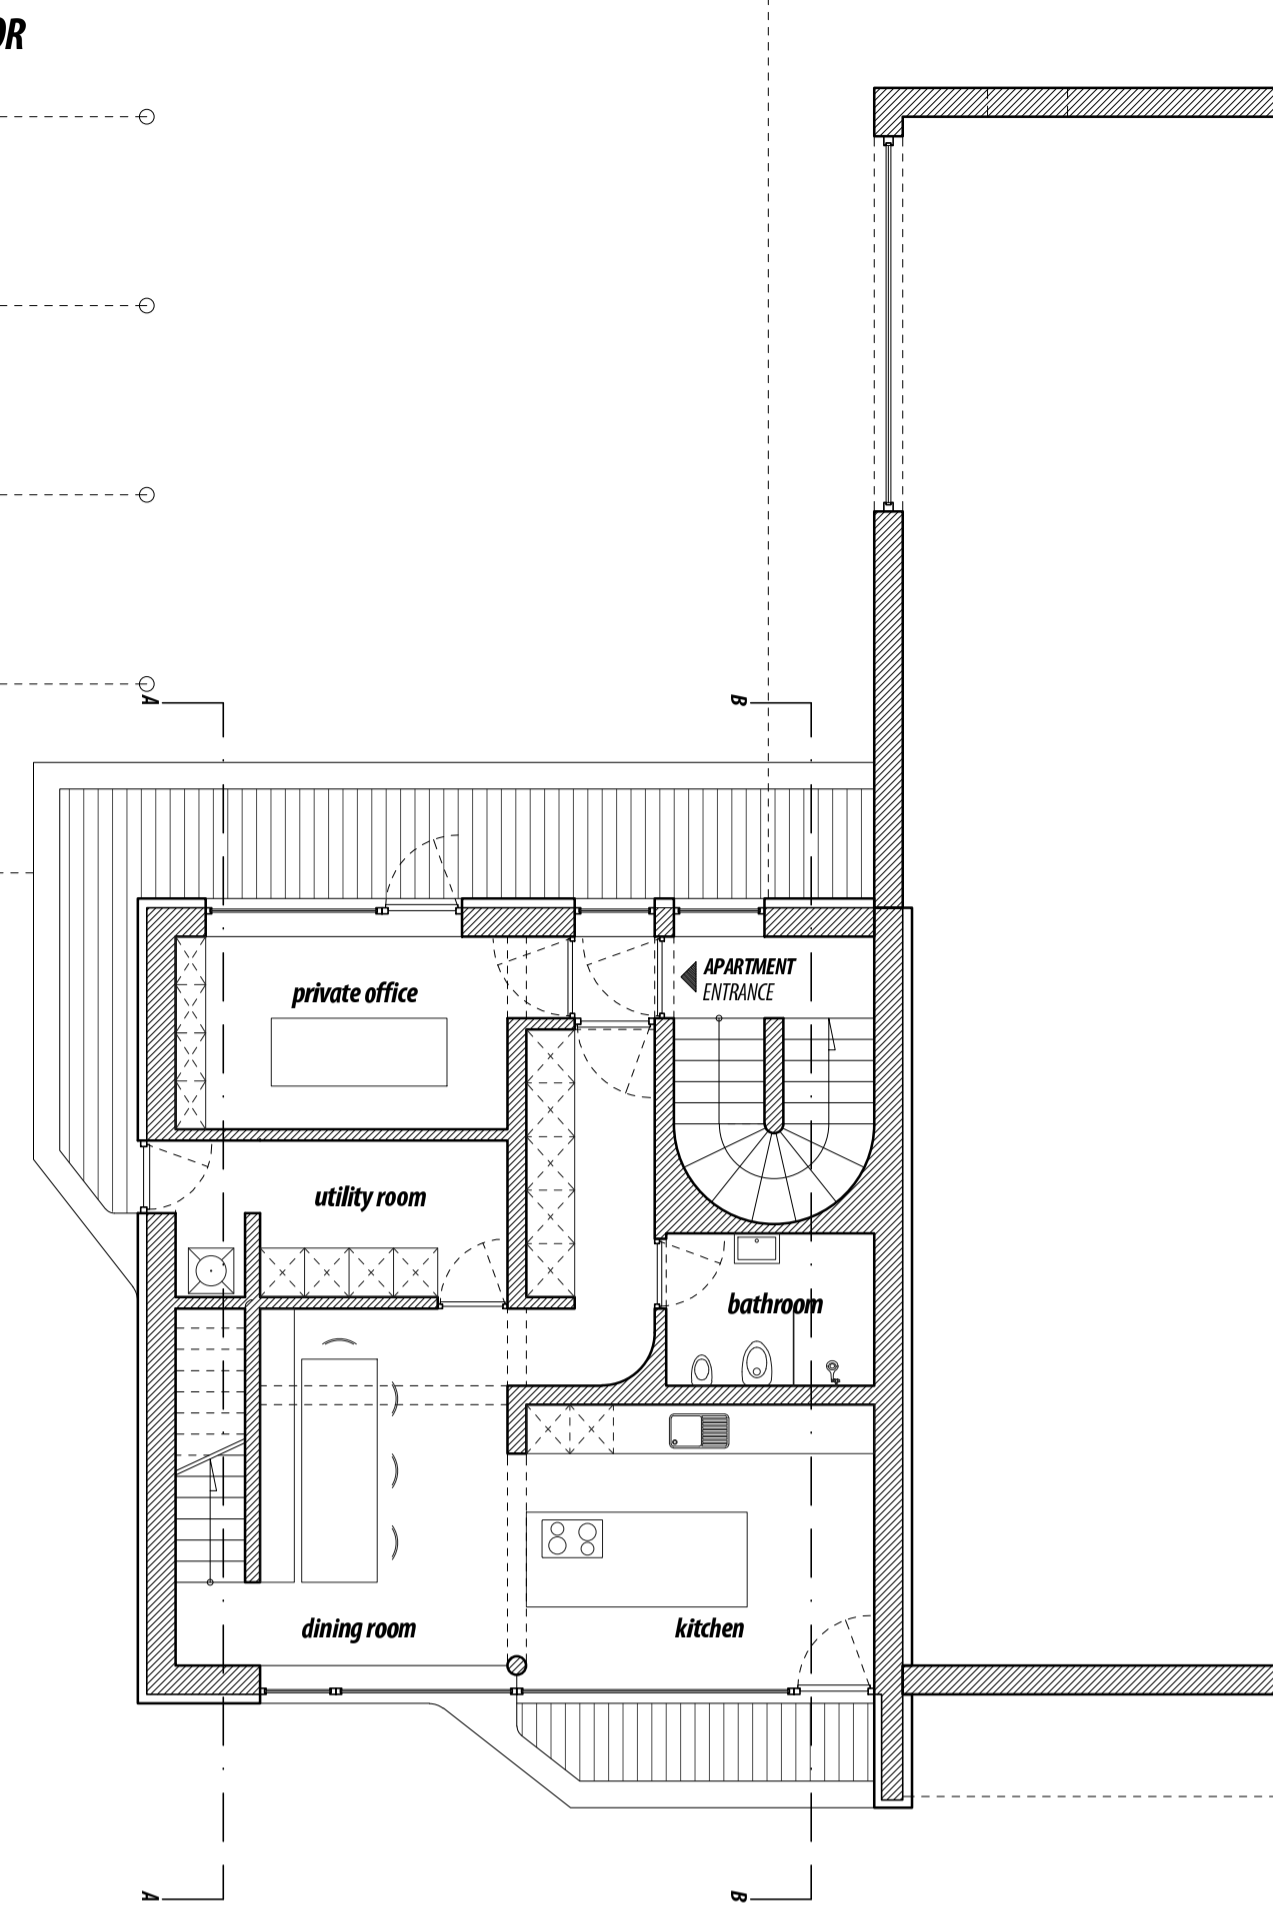


SECOND FLOOR
1:100

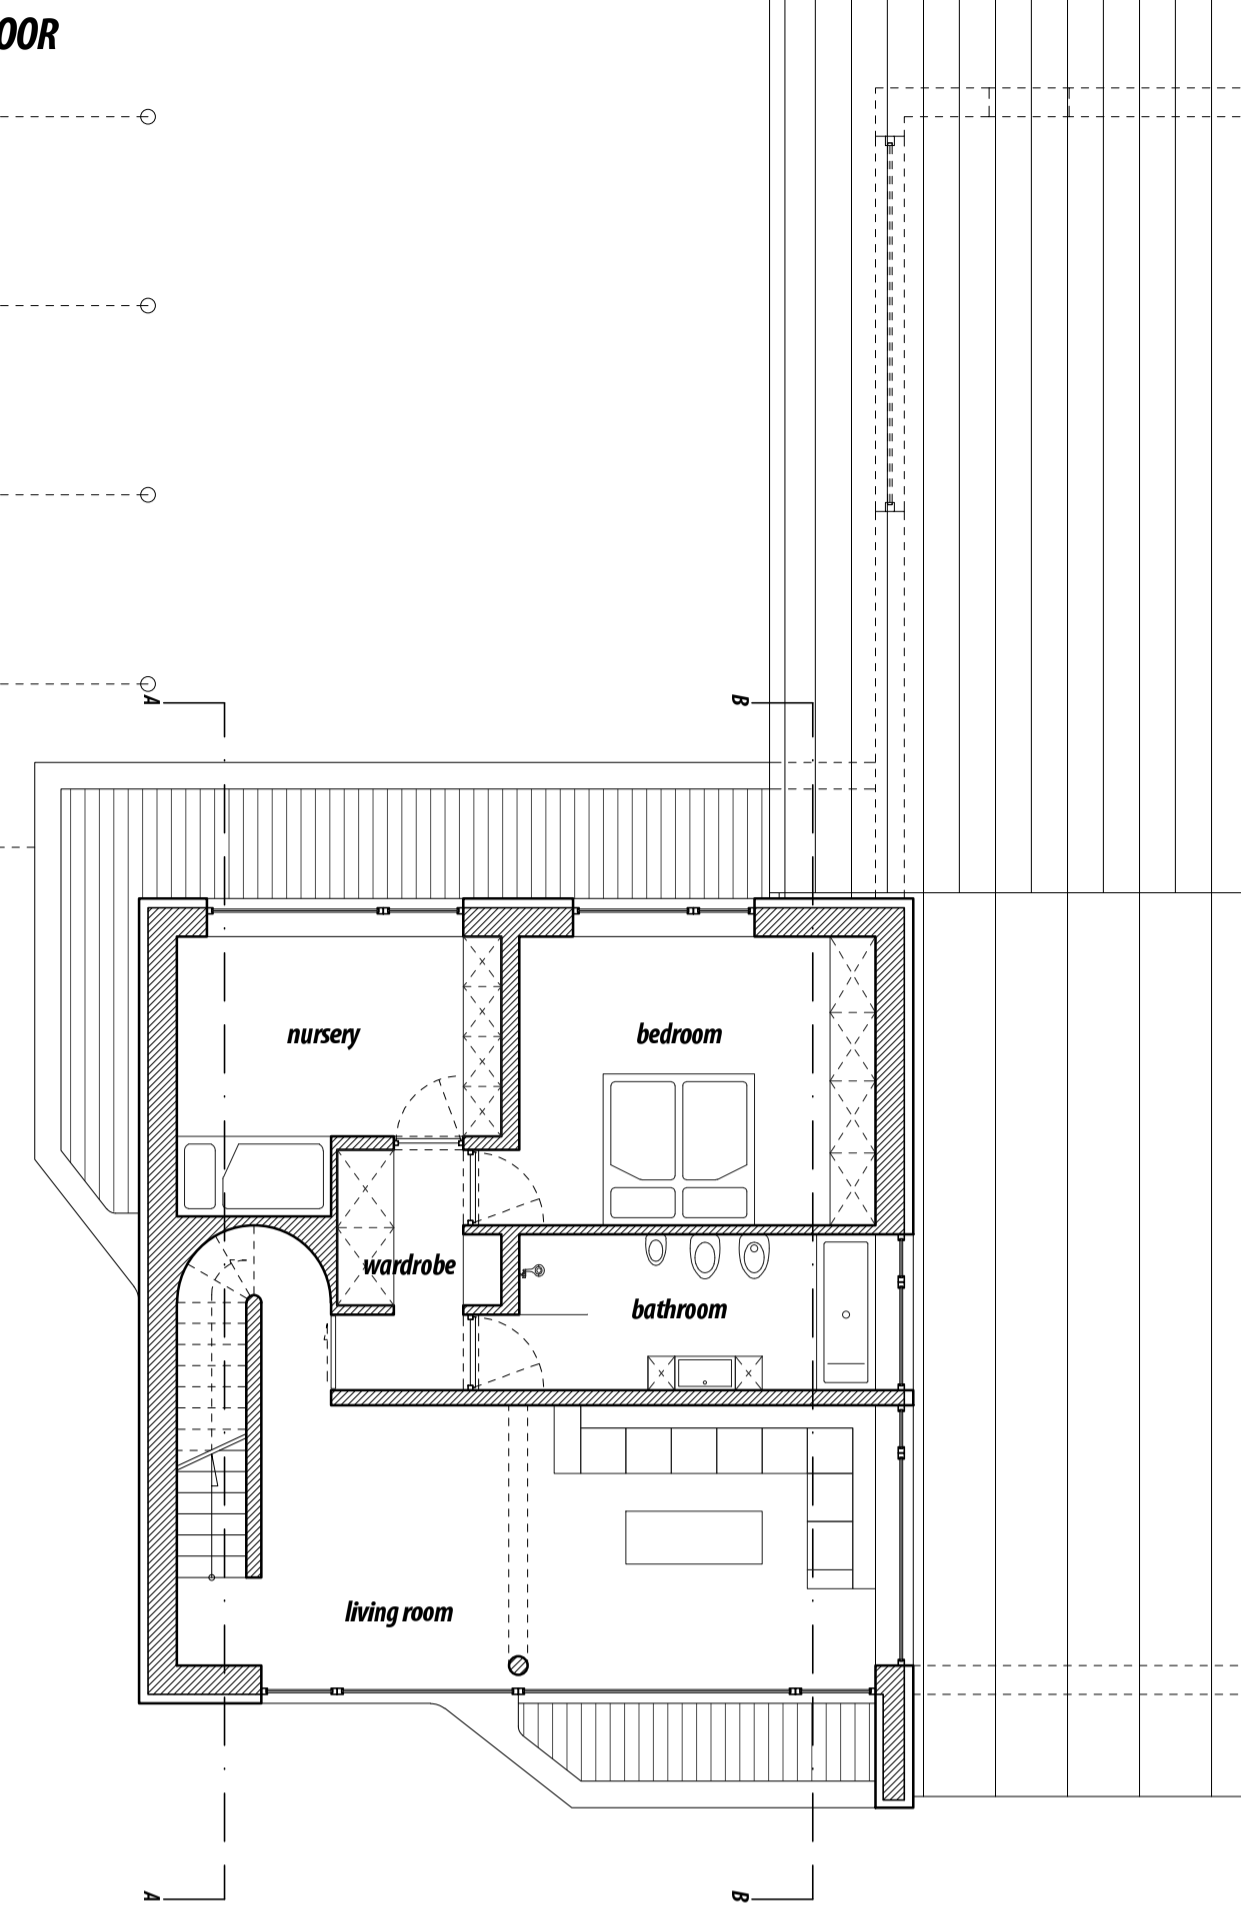


ROOF-DECK
1:100

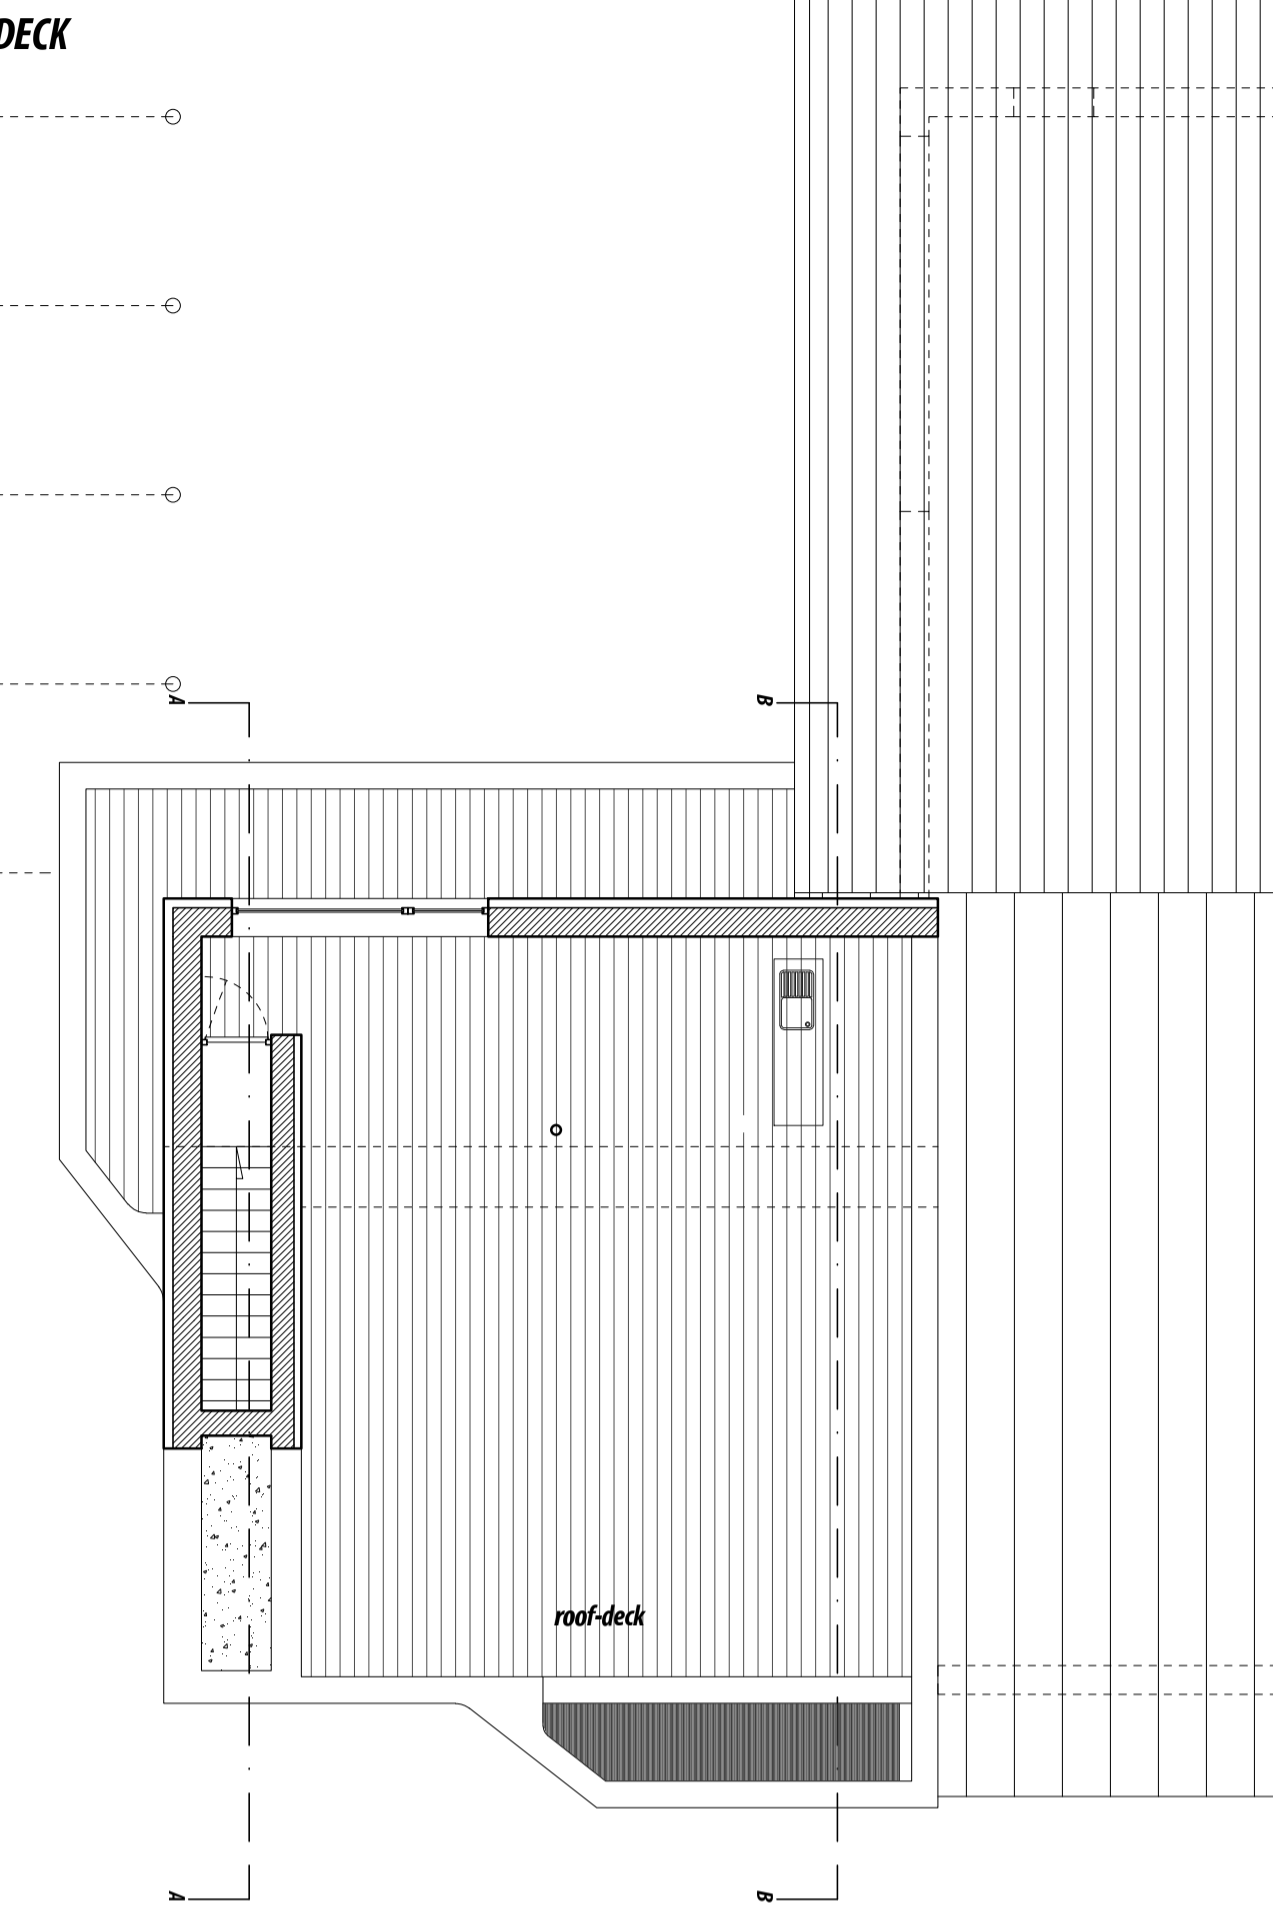


SECTION A-A
1:100

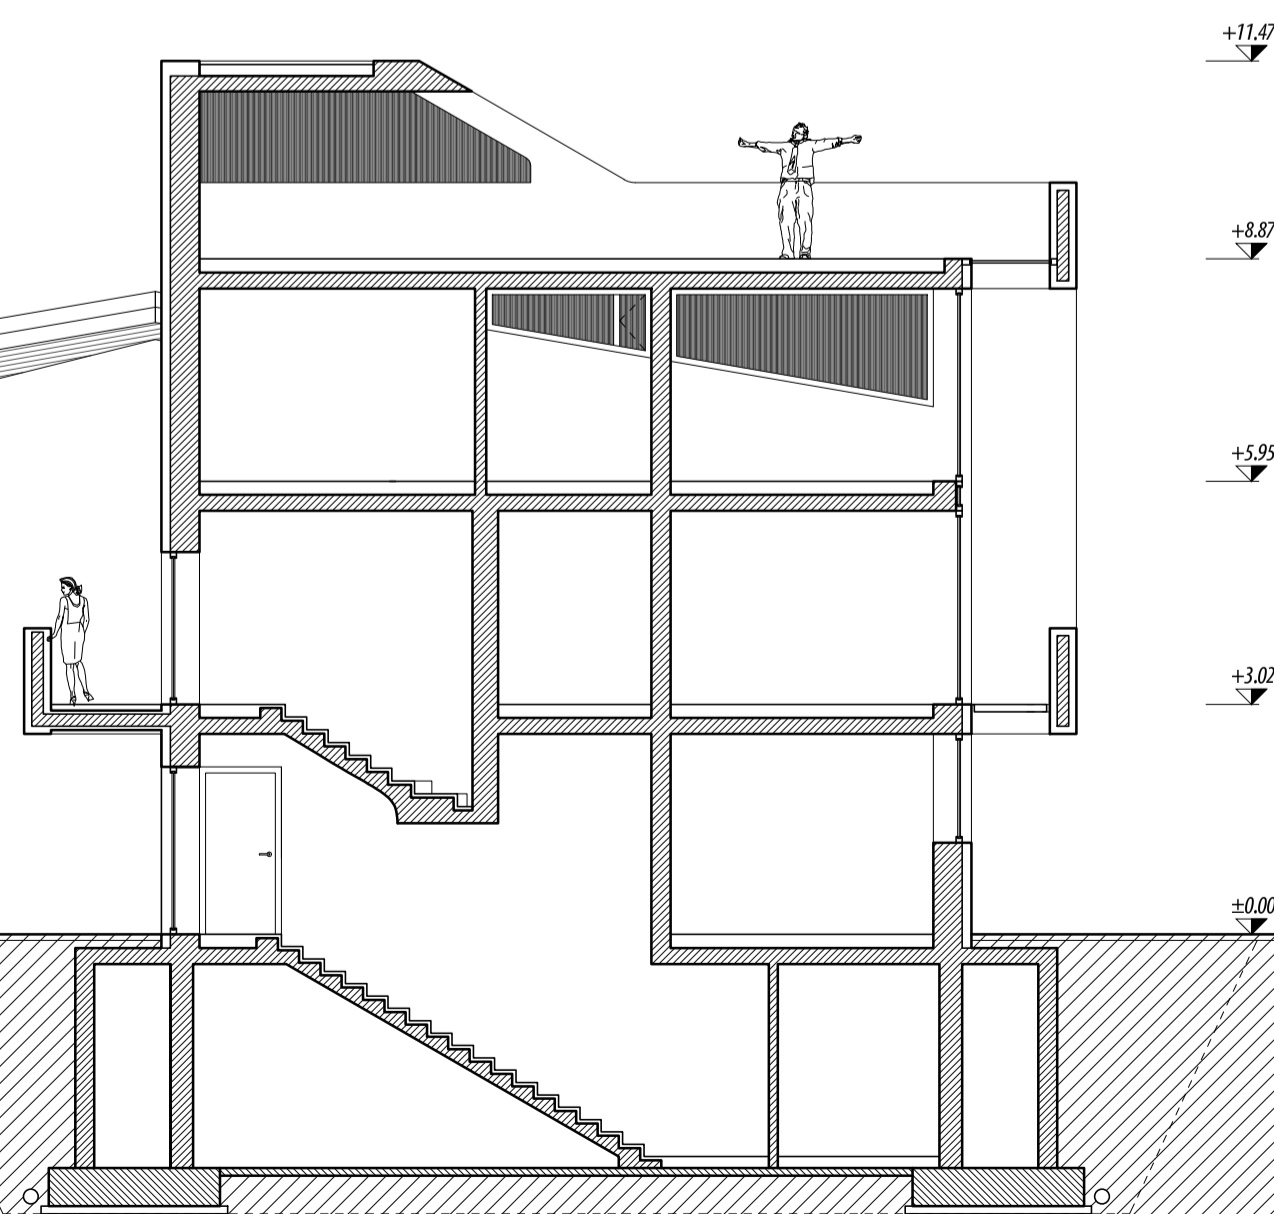

SECTION B-B
1:100

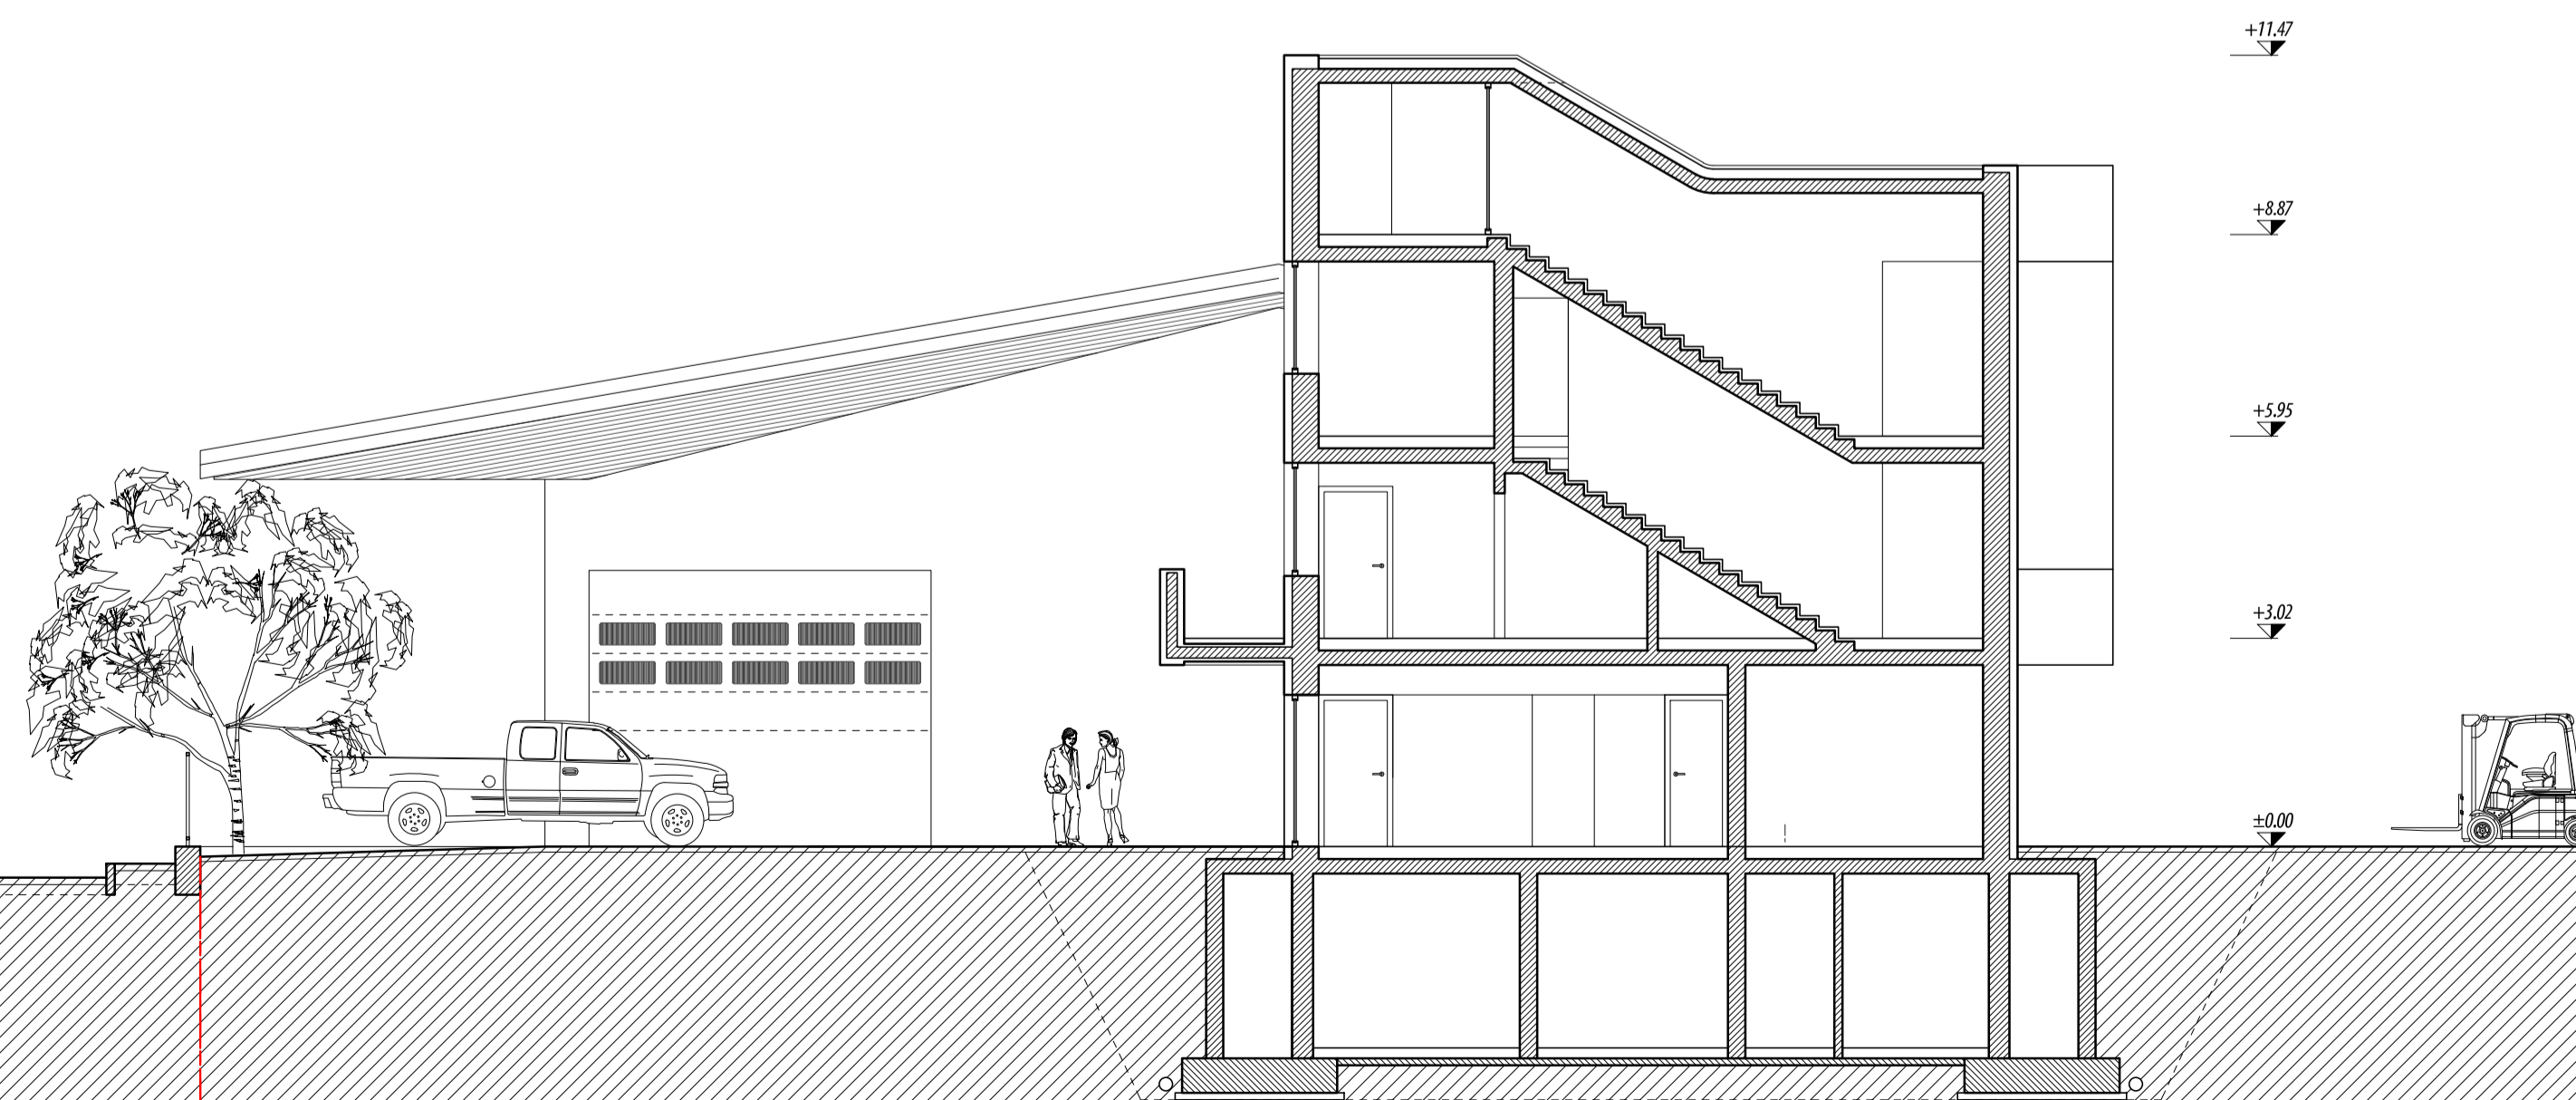

PLOT LAYOUT
1:2500

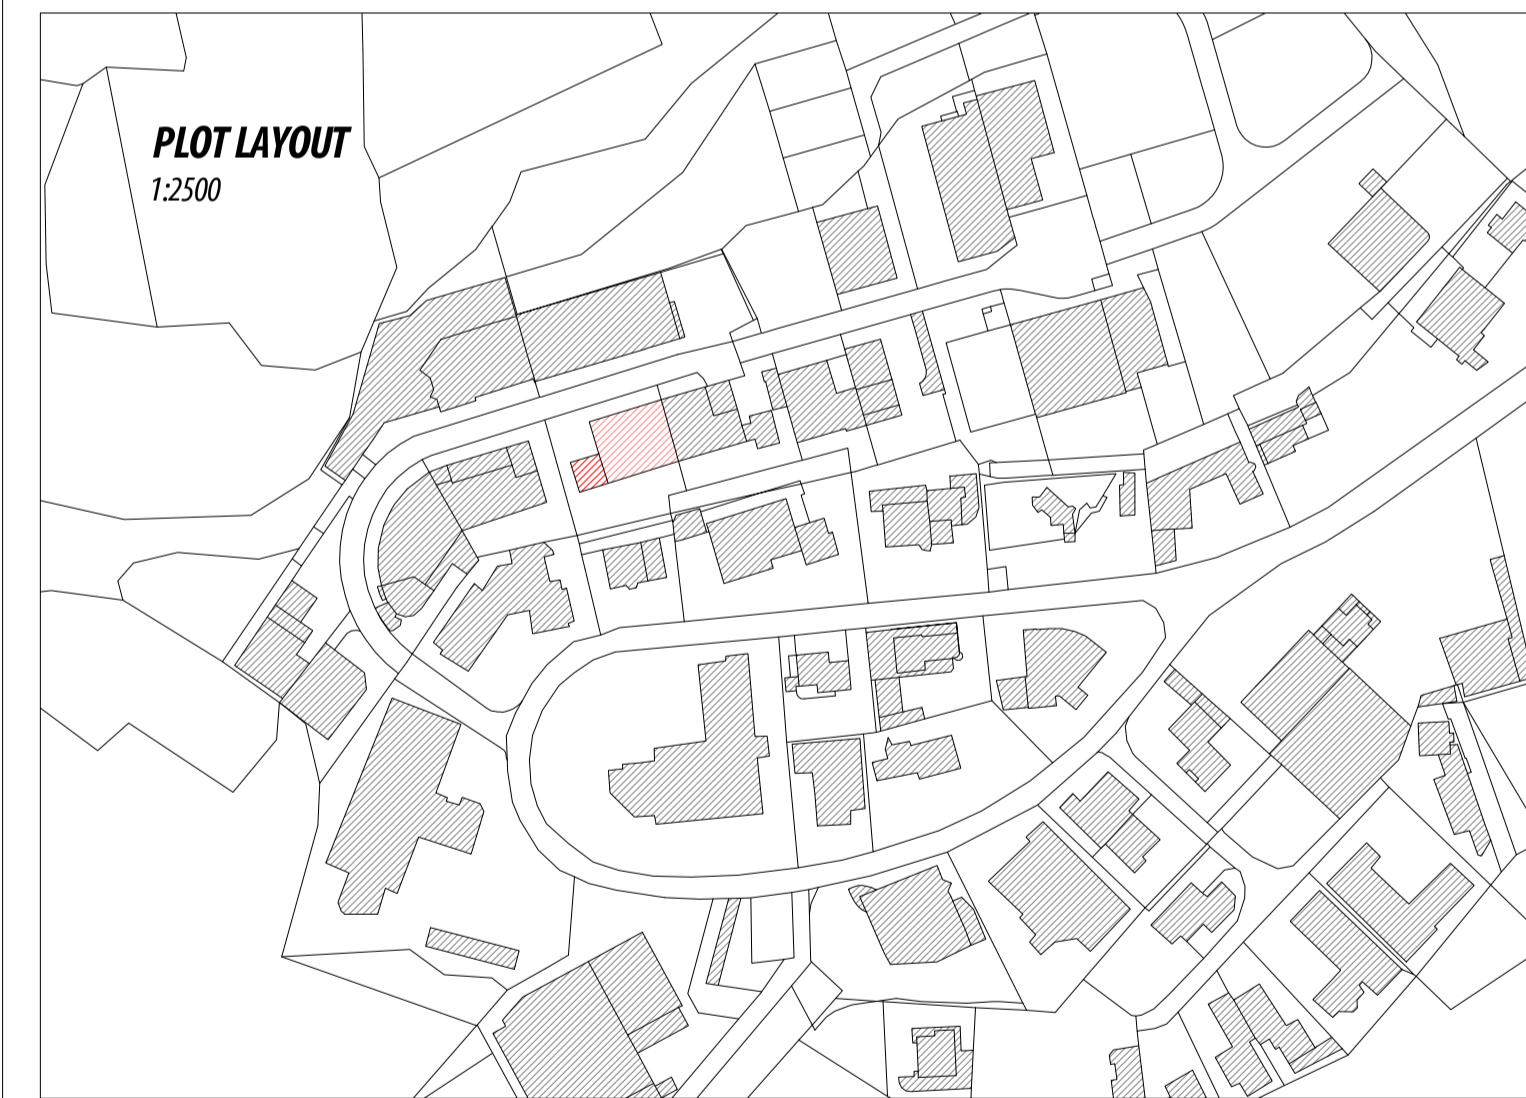

PROJECT:
CASA PLONER

CONTENT
floor plans, sections

SCALE
1:100

DATE
2016

CLIENT
PRIVATE
39054 Renon
ITALY

MESSNERARCHITECTS
www.messnerarchitects.com