



GRUNDRISS OBERGESCHOSS
PIANTA PRIMO PIANO

10 15

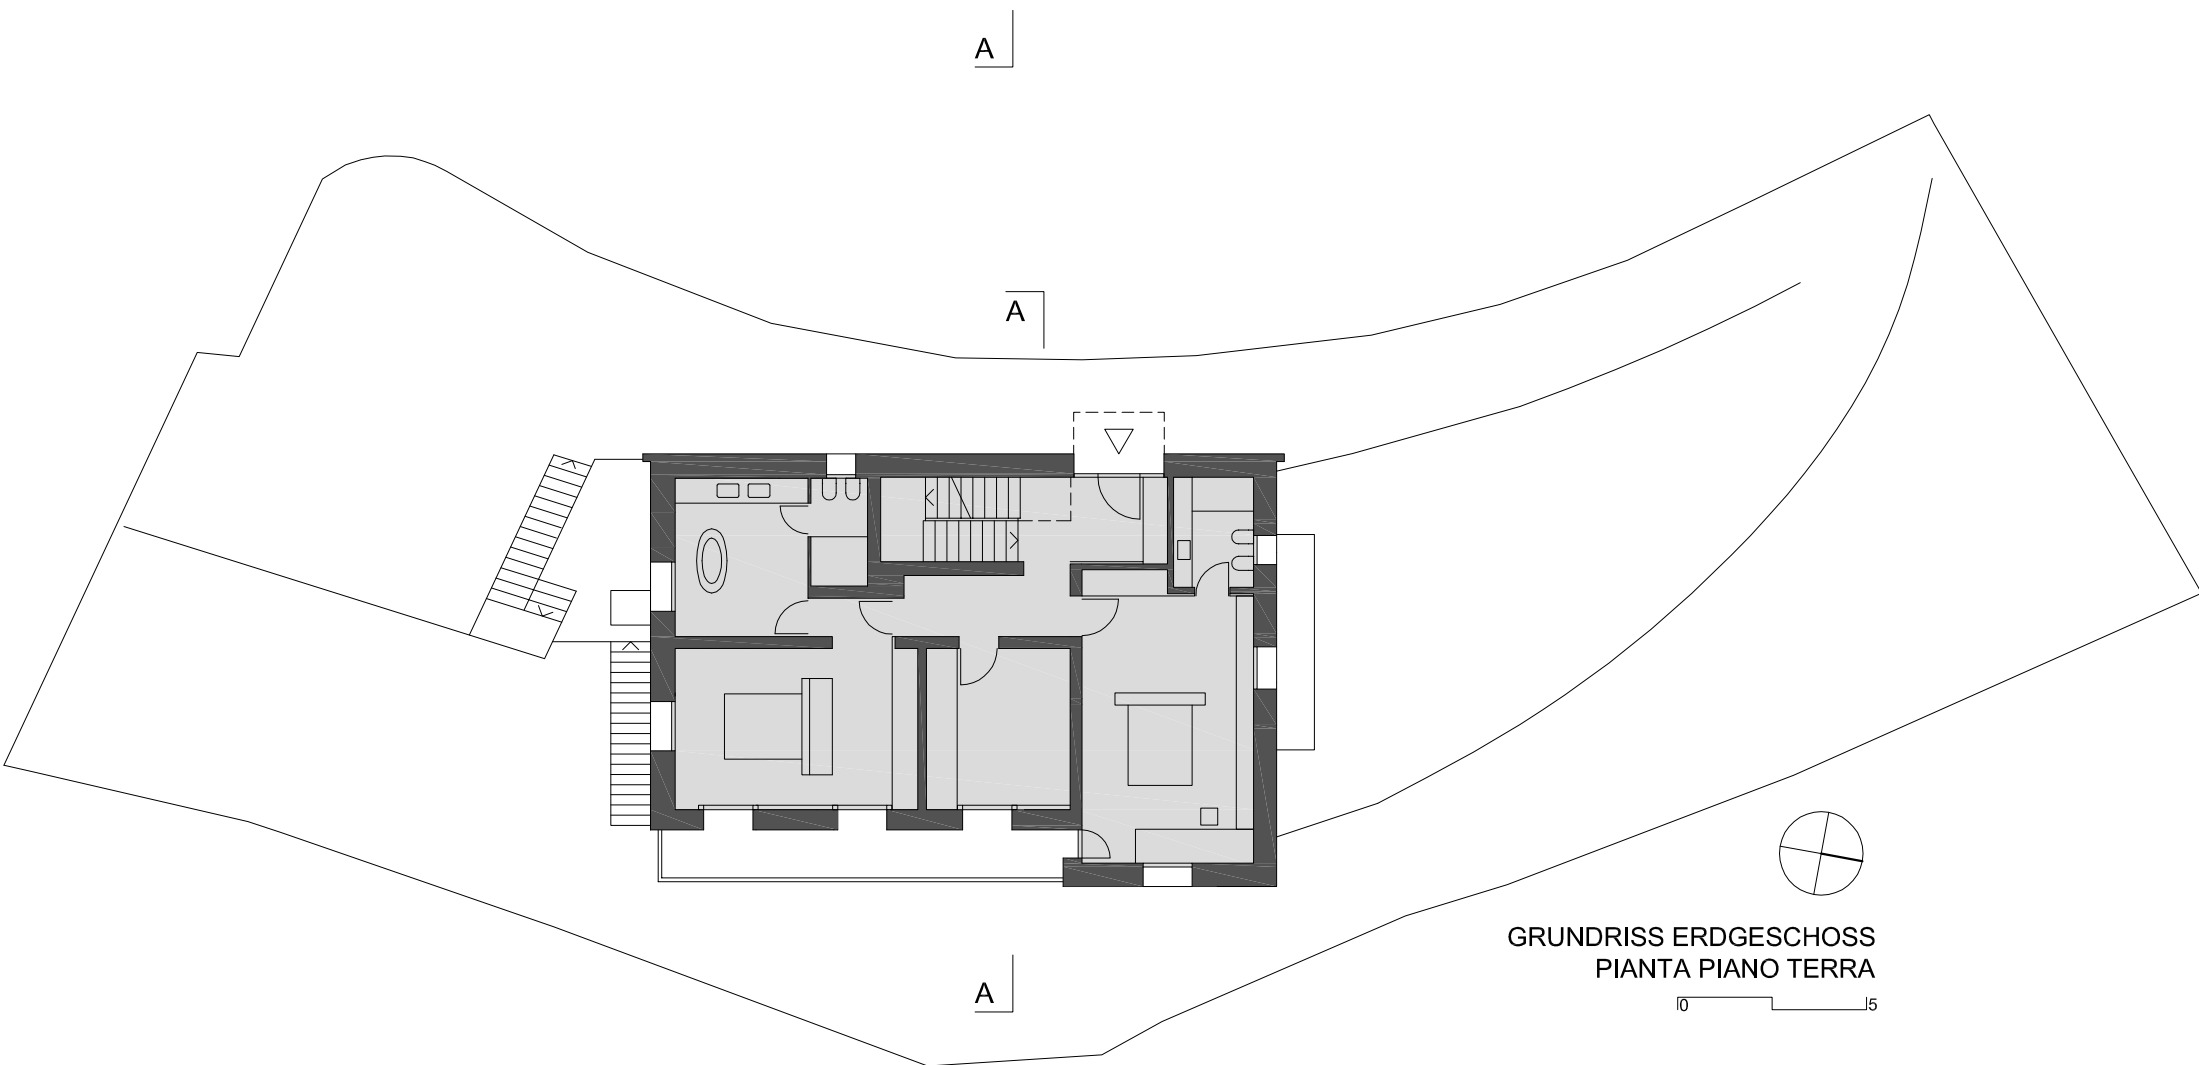

GRUNDRISS ERDGESCHOSS
PIANTA PIANO TERRA

10 15

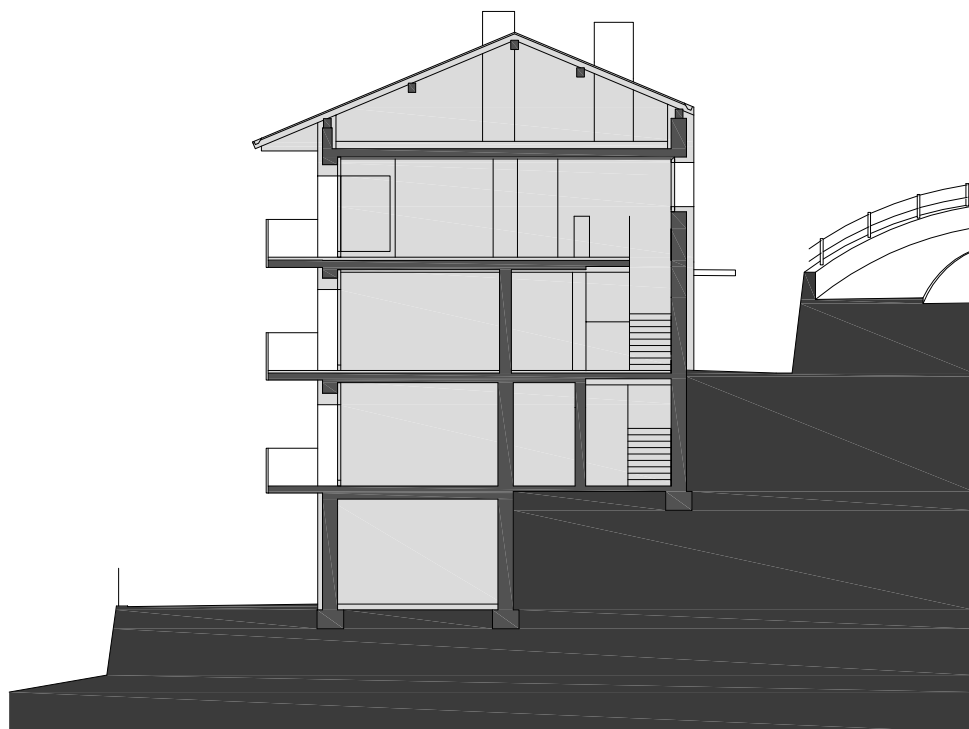

SCHNITT - SEZIONE

10 15